


75,000 Sq. Ft.
\$7,850 Per Month
Plus Triple Net \$3,125 Per Month
Plus Electric and Gas (separate meters)
\$10,975 Per Month Total

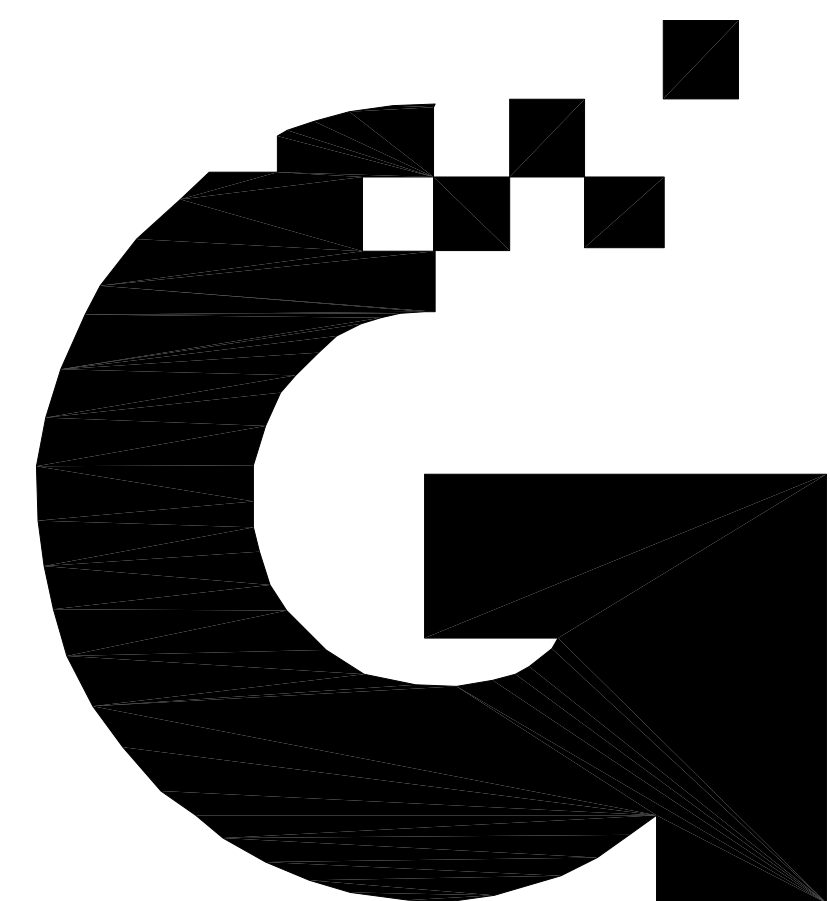

Griffith
Rick Griffith
PROPERTIES

RICK GRIFFITH PROPERTIES
331 WEST 12TH STREET
FLOOR PLAN

SCALE: 1/16"=1'-0" DRAWING NO: A-101 DATE: 3-7-2011